




8 Harry Street, Robertsham, 2091.
PO Box 993 Southdale,
2135, Johannesburg, South Africa

Head Office: (Johannesburg) - tel: +27 11 210 2500, fax: +27 11 680 9940
Branches: (Cape Town) - tel: +27 21 526 3200, fax: +27 21 552 1841
(Durban) - tel: +27 31 563 1023, fax: +27 31 563 3244

www.gl-events.co.za

HOMEMAKERS 2016_FURNITURE PACKAGES_REV00

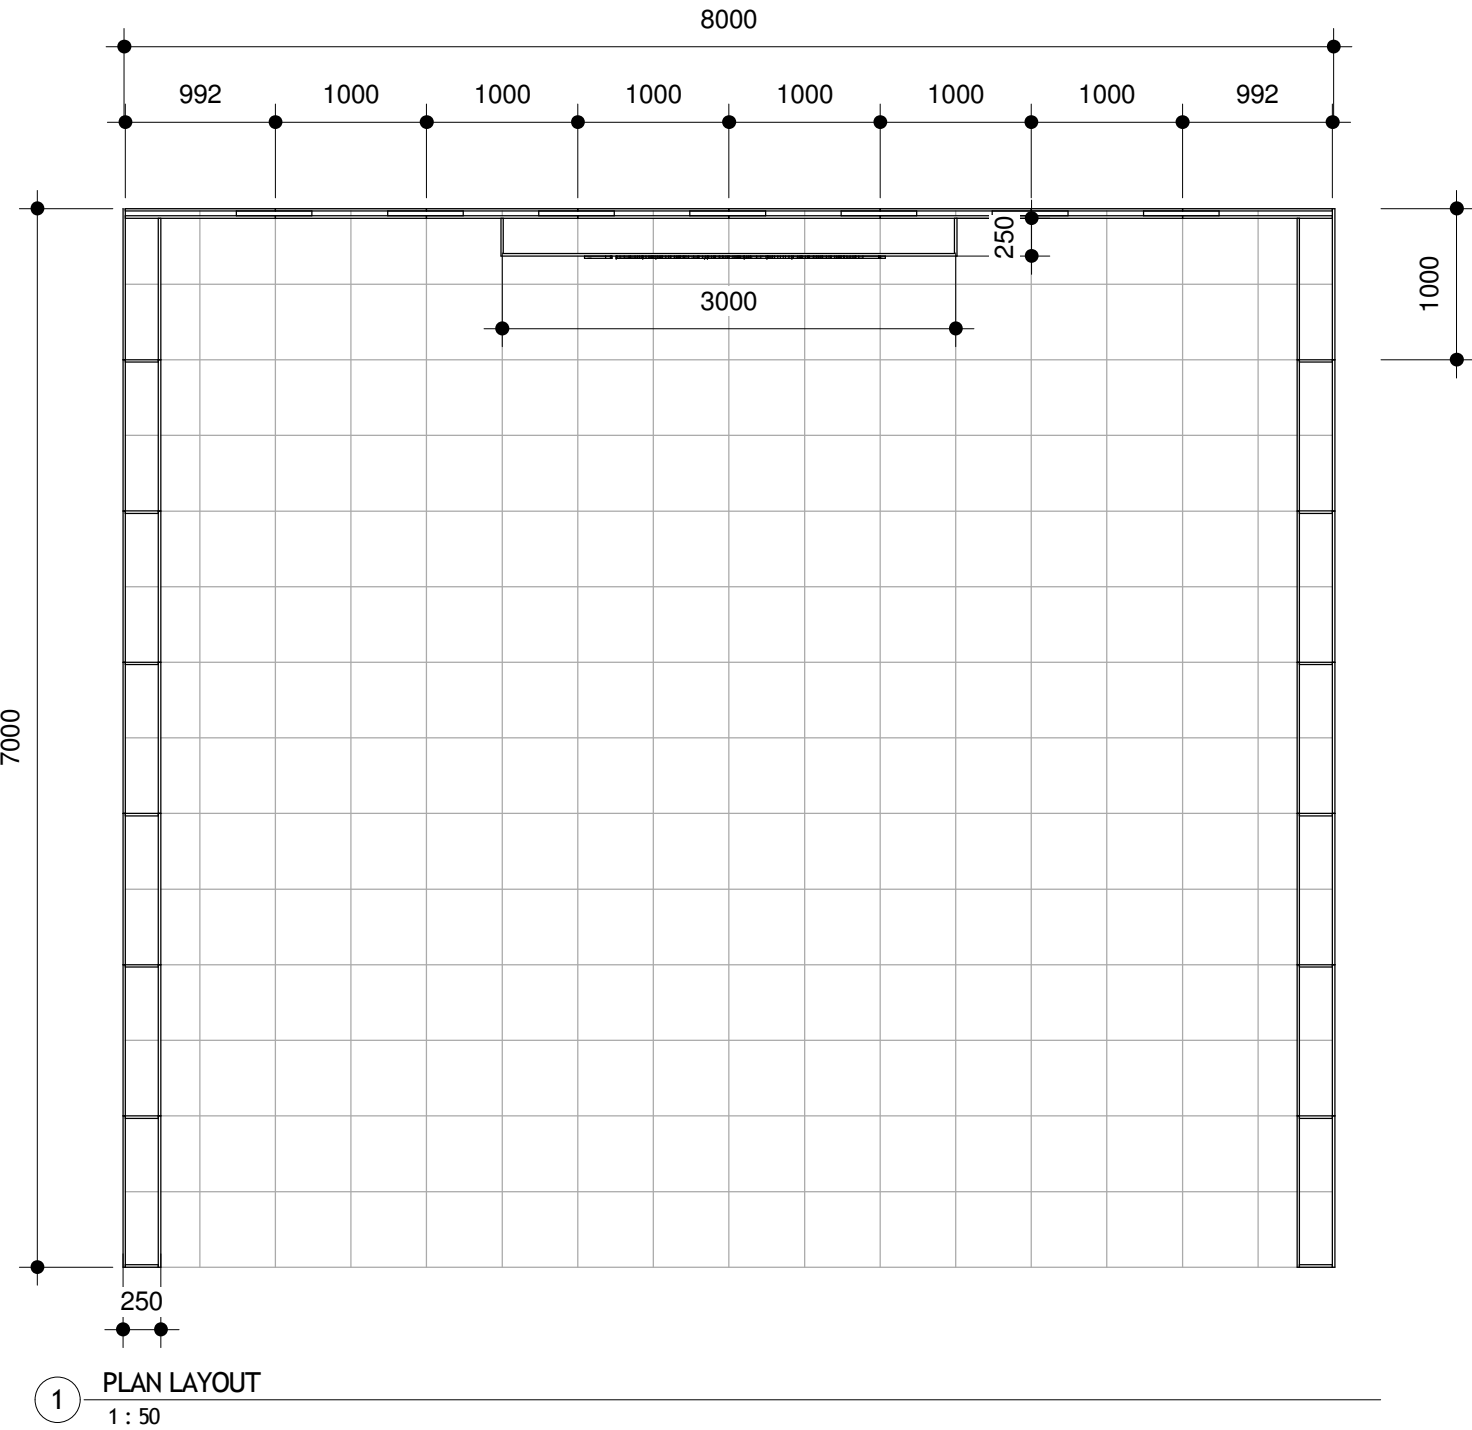



8 Harry Street, Robertsham, 2091.
PO Box 993 Southdale,
2135, Johannesburg, South Africa


Head Office: (Johannesburg) - tel: +27 11 210 2500, fax: +27 11 680 9940
Branches: (Cape Town) - tel: +27 21 526 3200, fax: +27 21 552 1841
(Durban) - tel: +27 31 563 1023, fax: +27 31 563 3244

www.gl-events.co.za

HOMEMAKERS 2016_FURNITURE PACKAGES_REV00

Layout - Electrical Fixtures

CODE	DESCRIPTION	QUANTITY
E10	150 Watt Spot	4
E24	Double Tube Flourescent Light 1500mm	1
E41	30 Amp DB Single Phase with 1 Plug	1

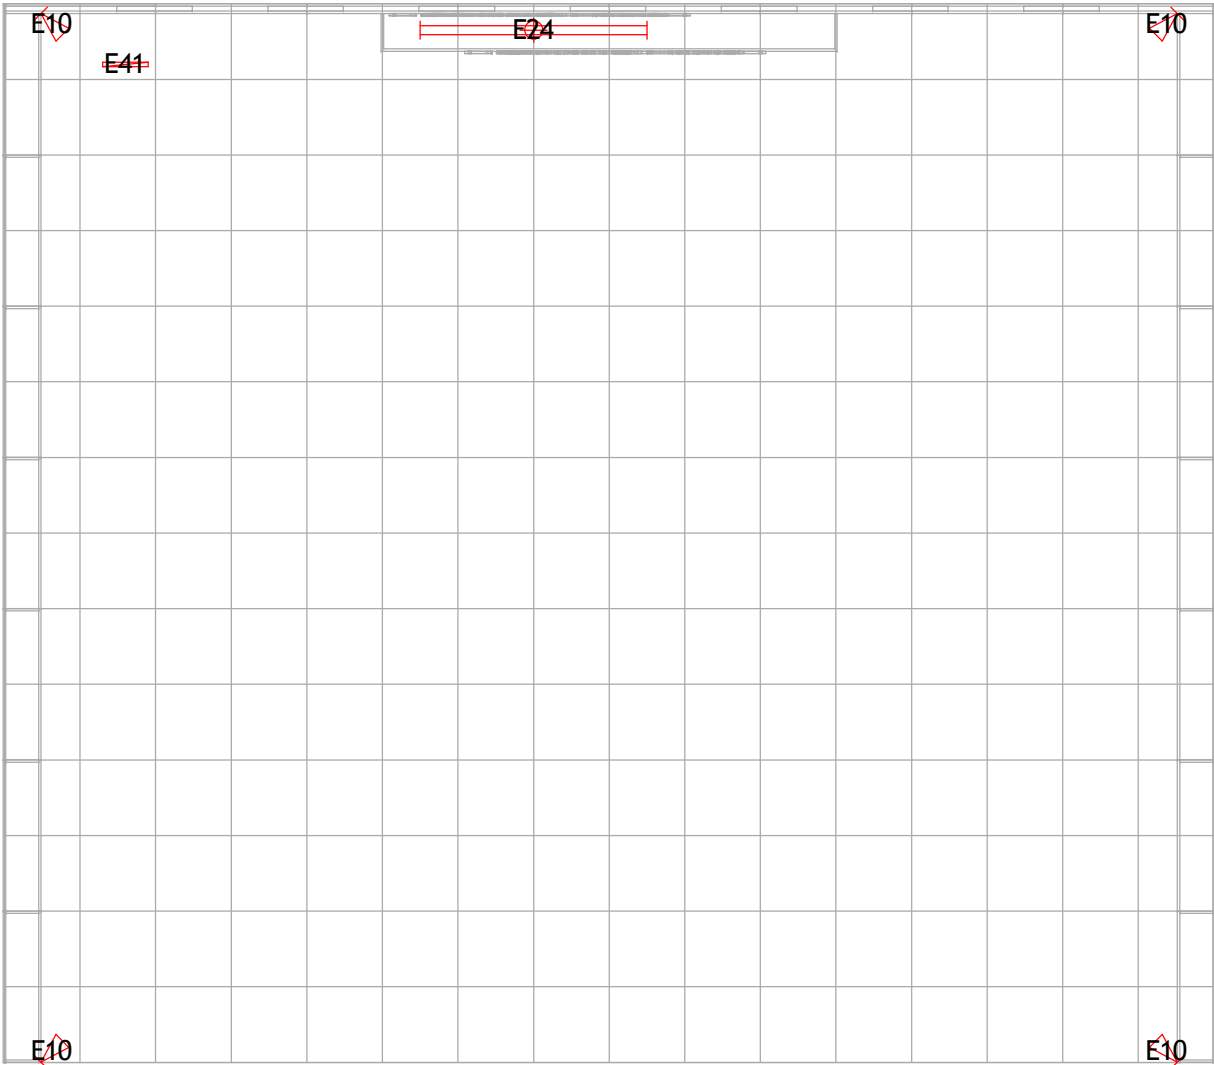

1 ELECTRICAL LAYOUT
1 : 50




8 Harry Street, Robertsham, 2091.
PO Box 993 Southdale,
2135, Johannesburg, South Africa

Head Office: (Johannesburg) - tel: +27 11 210 2500, fax: +27 11 680 9940
Branches: (Cape Town) - tel: +27 21 526 3200, fax: +27 21 552 1841
(Durban) - tel: +27 31 563 1023, fax: +27 31 563 3244

www.gl-events.co.za

HOMEMAKERS 2016_FURNITURE PACKAGES_REV00

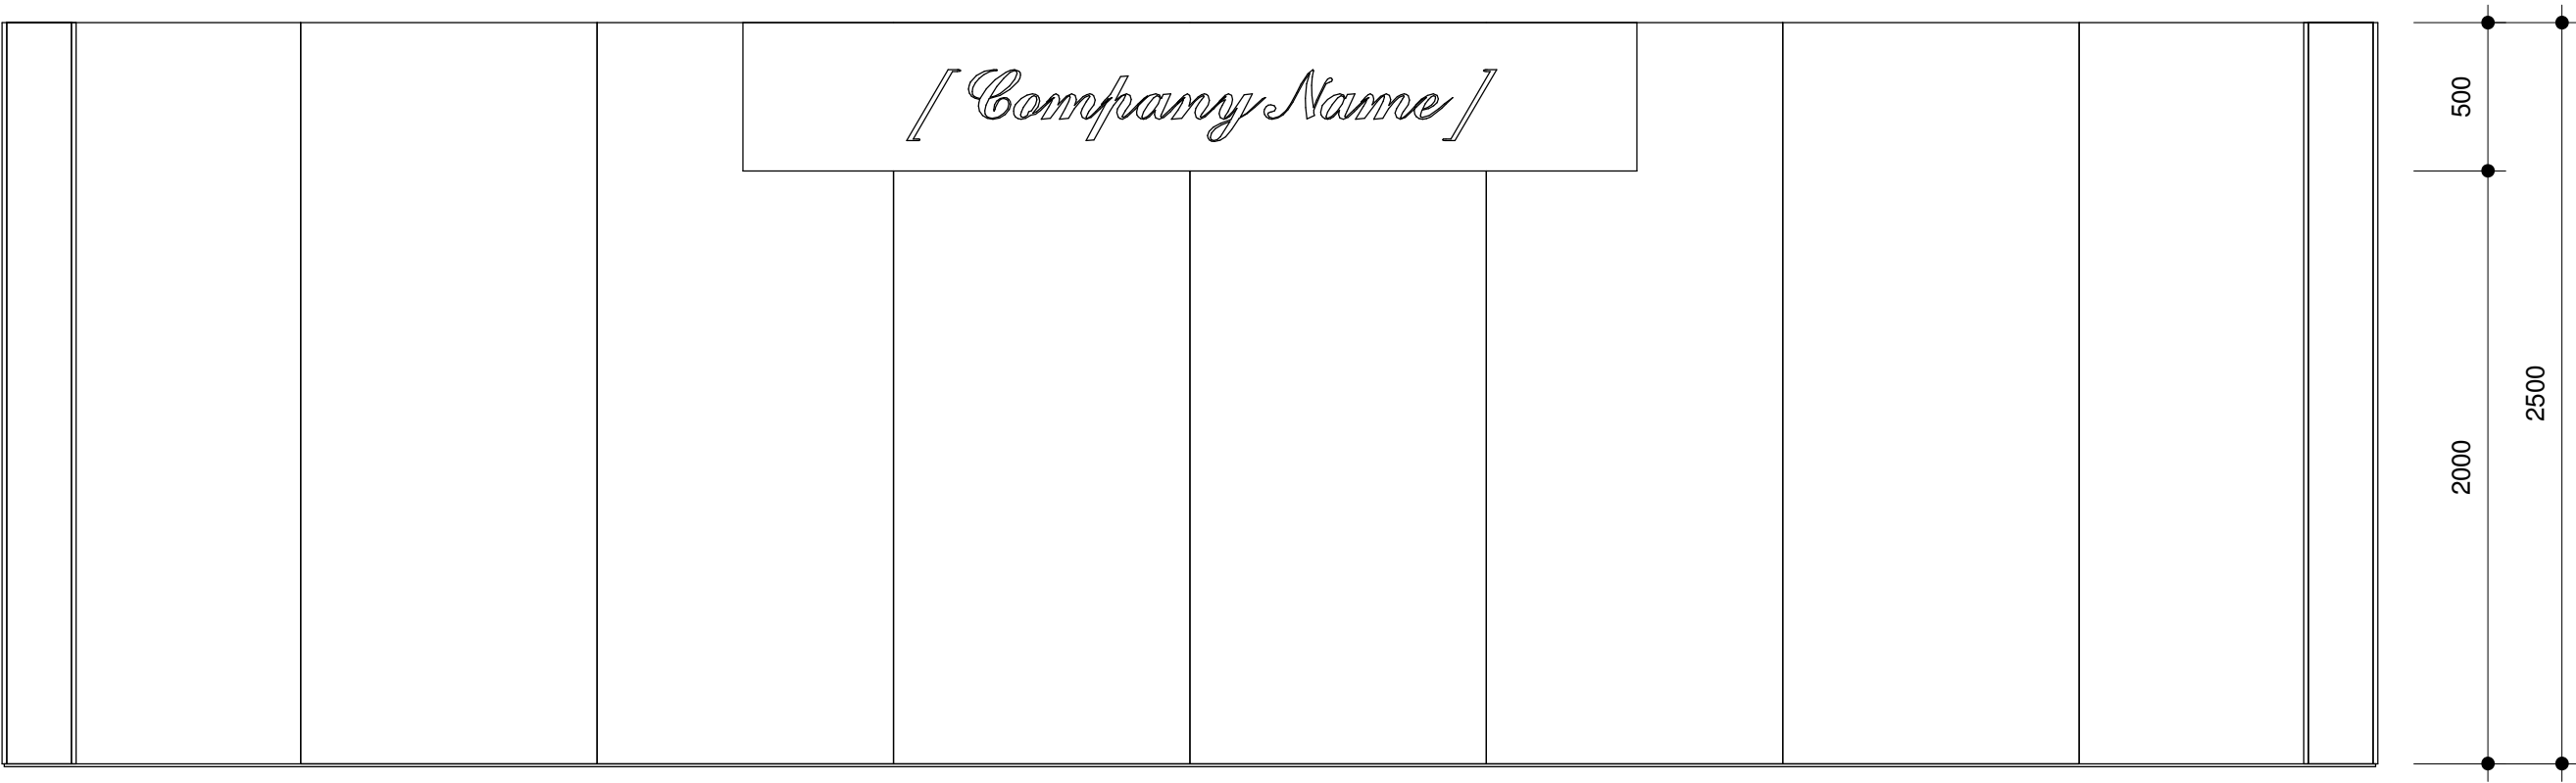

1 FRONT ELEVATION
1 : 25




8 Harry Street, Robertsham, 2091.
PO Box 993 Southdale,
2135, Johannesburg, South Africa


Head Office: (Johannesburg) - tel: +27 11 210 2500, fax: +27 11 680 9940
Branches: (Cape Town) - tel: +27 21 526 3200, fax: +27 21 552 1841
(Durban) - tel: +27 31 563 1023, fax: +27 31 563 3244

www.gl-events.co.za

HOMEMAKERS 2016_FURNITURE PACKAGES_REV00

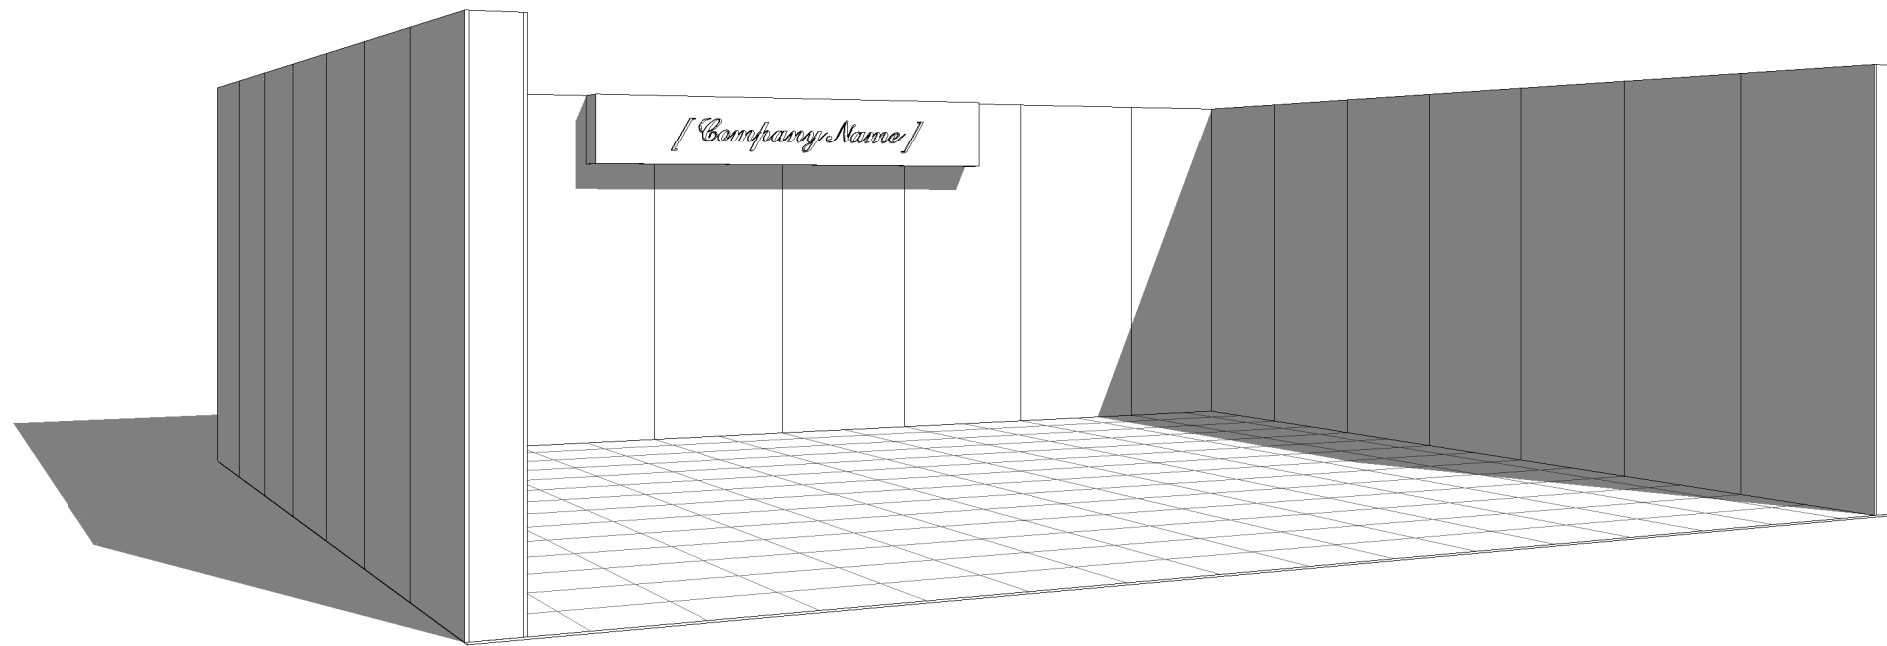

① PERSPECTIVE

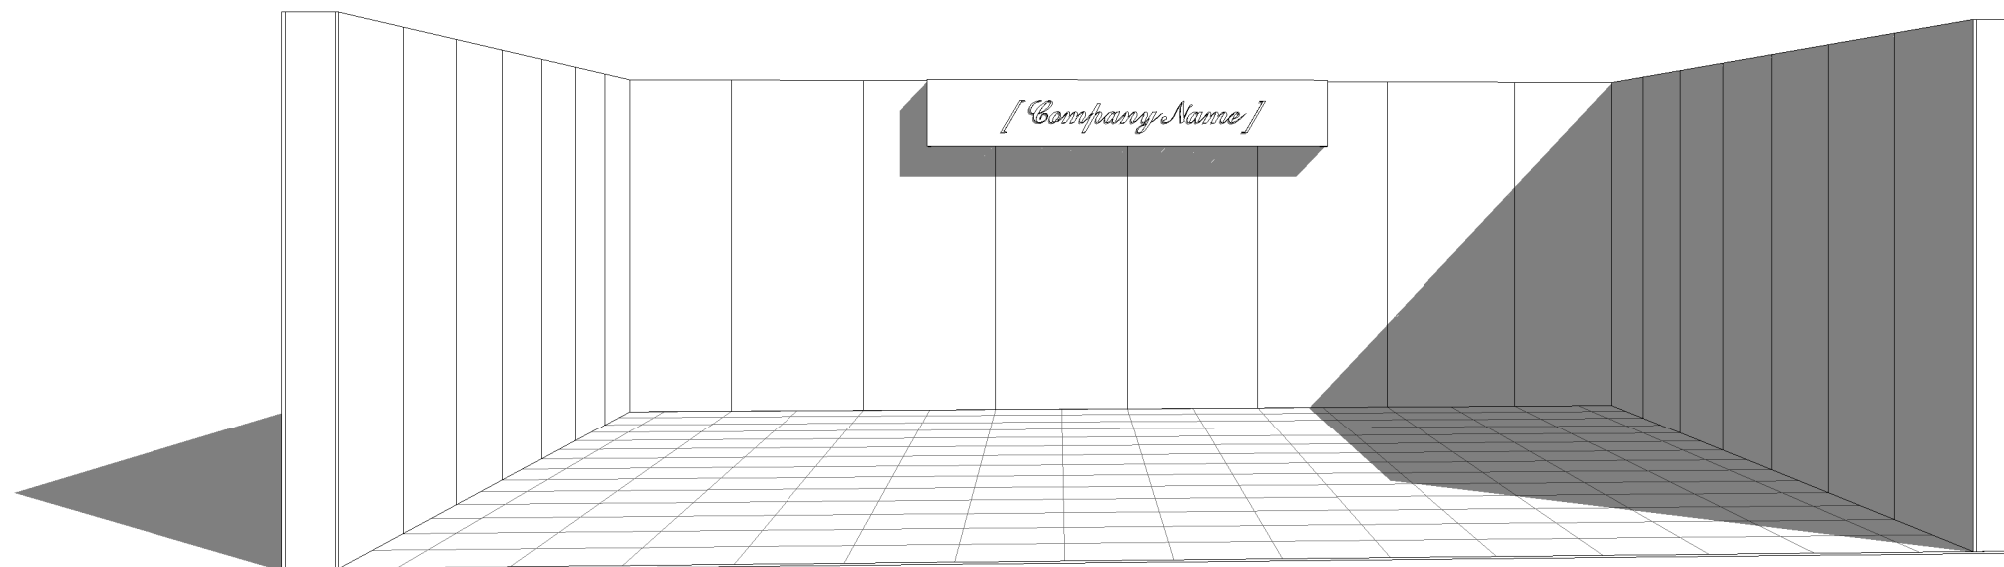

② PERSPECTIVE 02