




8 Harry Street, Robertsham, 2091.
PO Box 993 Southdale,
2135, Johannesburg, South Africa

Head Office: (Johannesburg) - tel: +27 11 210 2500, fax: +27 11 680 9940
Branches: (Cape Town) - tel: +27 21 526 3200, fax: +27 21 552 1841
(Durban) - tel: +27 31 563 1023, fax: +27 31 563 3244

www.oasys.co.za

PREMIUM PACKAGE corner open_HOMEMAKERS 2020

CODE	Layout - Furniture DESCRIPTION	QUANTITY
------	-----------------------------------	----------

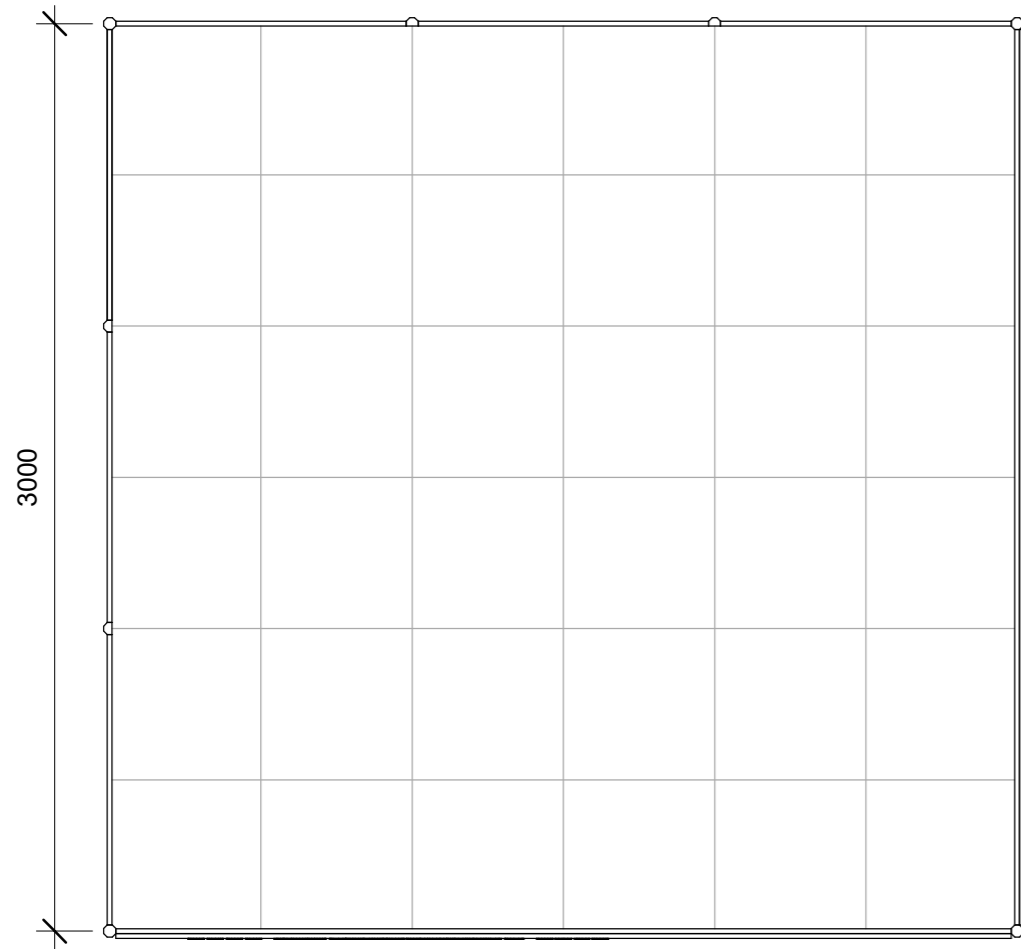

① PLAN LAYOUT
1 : 25



8 Harry Street, Robertsham, 2091.
PO Box 993 Southdale,
2135, Johannesburg, South Africa


Head Office: (Johannesburg) - tel: +27 11 210 2500, fax: +27 11 680 9940
Branches: (Cape Town) - tel: +27 21 526 3200, fax: +27 21 552 1841
(Durban) - tel: +27 31 563 1023, fax: +27 31 563 3244

www.oasys.co.za

PREMIUM PACKAGE corner open_HOMEMAKERS 2020

Layout - Electrical Fixtures

CODE	DESCRIPTION	QUANTITY
E10	150 Watt Spot	2
E13	Plug Point	1
E41	30 Amp DB Single Phase with 1 Plug	1

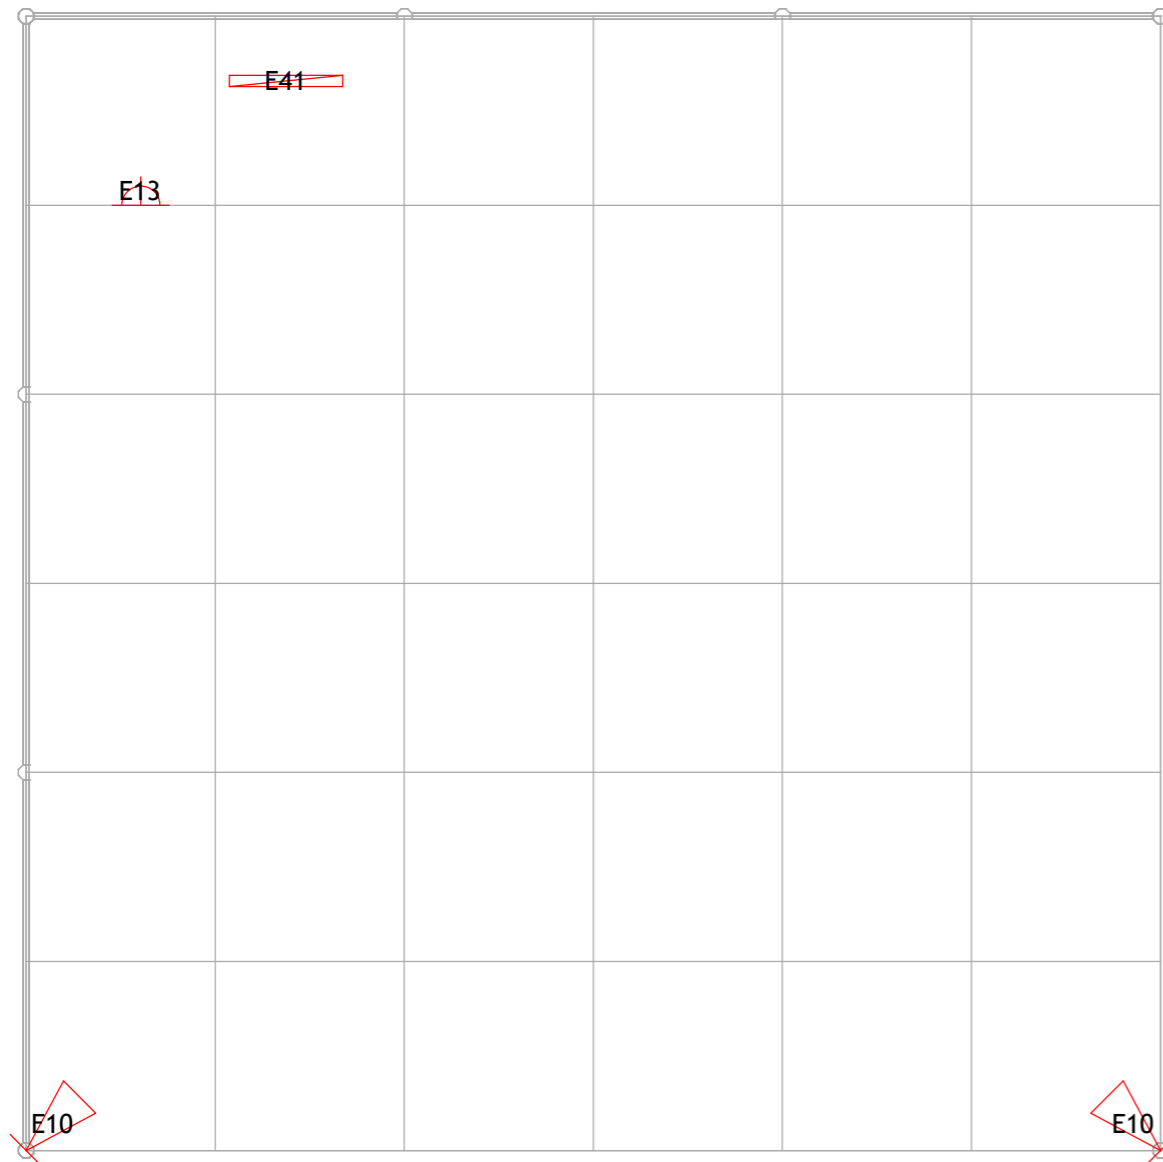

1 ELECTRICAL LAYOUT
1 : 20




8 Harry Street, Robertsham, 2091.
PO Box 993 Southdale,
2135, Johannesburg, South Africa

Head Office: (Johannesburg) - tel: +27 11 210 2500, fax: +27 11 680 9940
Branches: (Cape Town) - tel: +27 21 526 3200, fax: +27 21 552 1841
(Durban) - tel: +27 31 563 1023, fax: +27 31 563 3244

www.oasys.co.za

PREMIUM PACKAGE corner open_HOMEMAKERS 2020

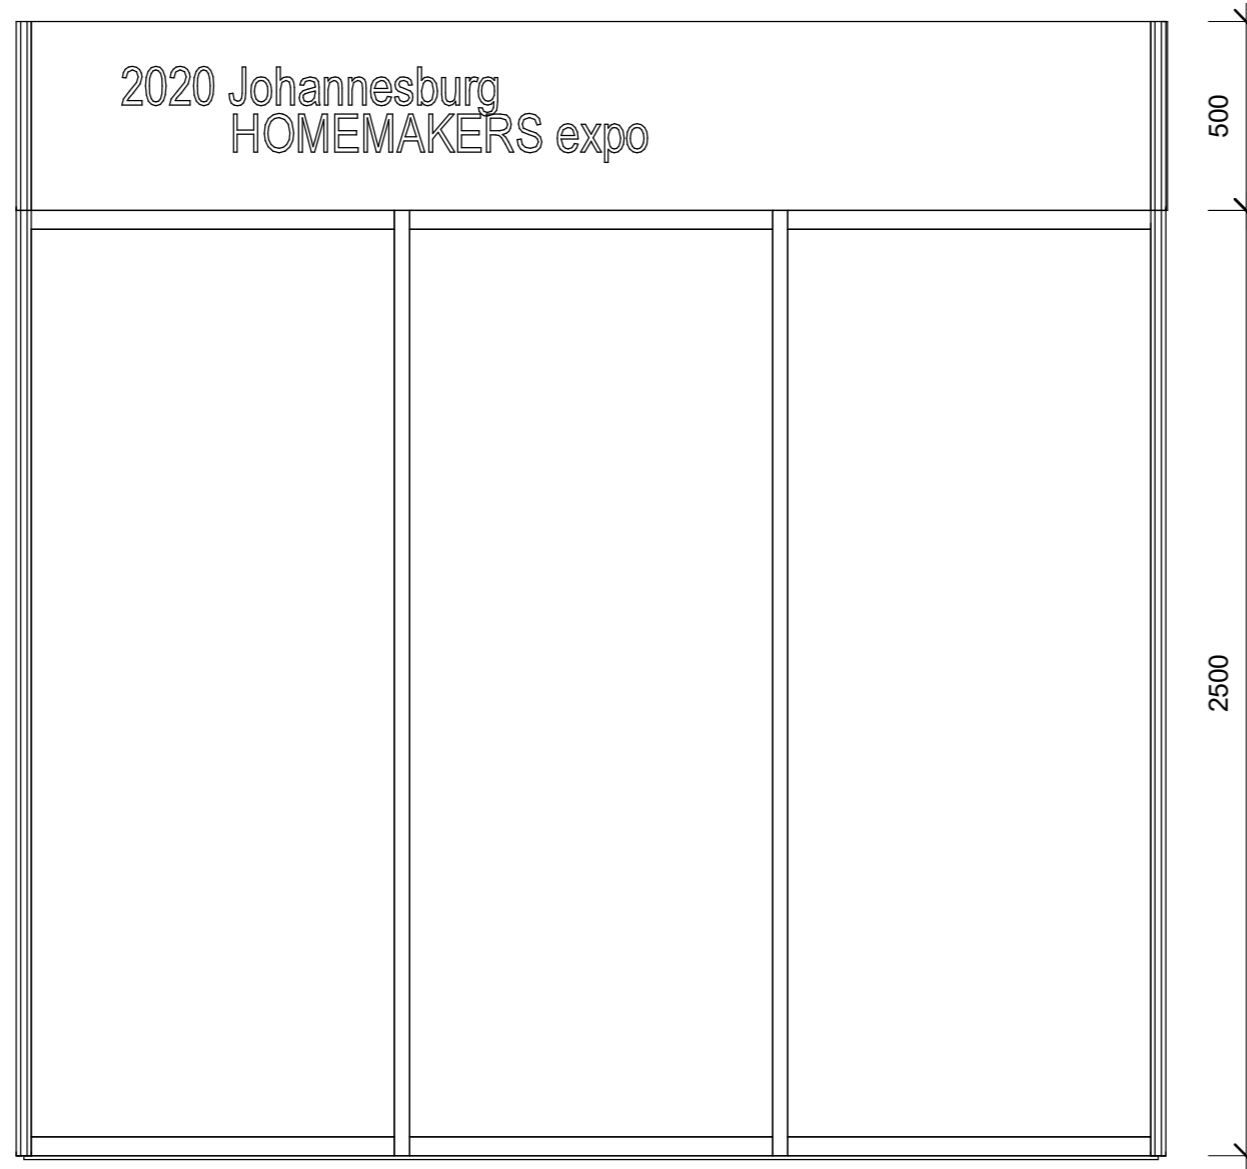

1 FRONT ELEVATION
1 : 20



8 Harry Street, Robertsham, 2091.
PO Box 993 Southdale,
2135, Johannesburg, South Africa


Head Office: (Johannesburg) - tel: +27 11 210 2500, fax: +27 11 680 9940
Branches: (Cape Town) - tel: +27 21 526 3200, fax: +27 21 552 1841
(Durban) - tel: +27 31 563 1023, fax: +27 31 563 3244

www.oasys.co.za

PREMIUM PACKAGE corner open_HOMEMAKERS 2020

Important graphic specifications

- Artwork must be provided in High resolution PDF or Jpeg.
- 120 dpi at full size or 300 dpi half size.
- Allow for 10mm bleed.
- Strictly check final sizes and quantities on graphic legend.
- Label artwork according to graphic legend.
- Please note: Artwork not to spec will delay build-up

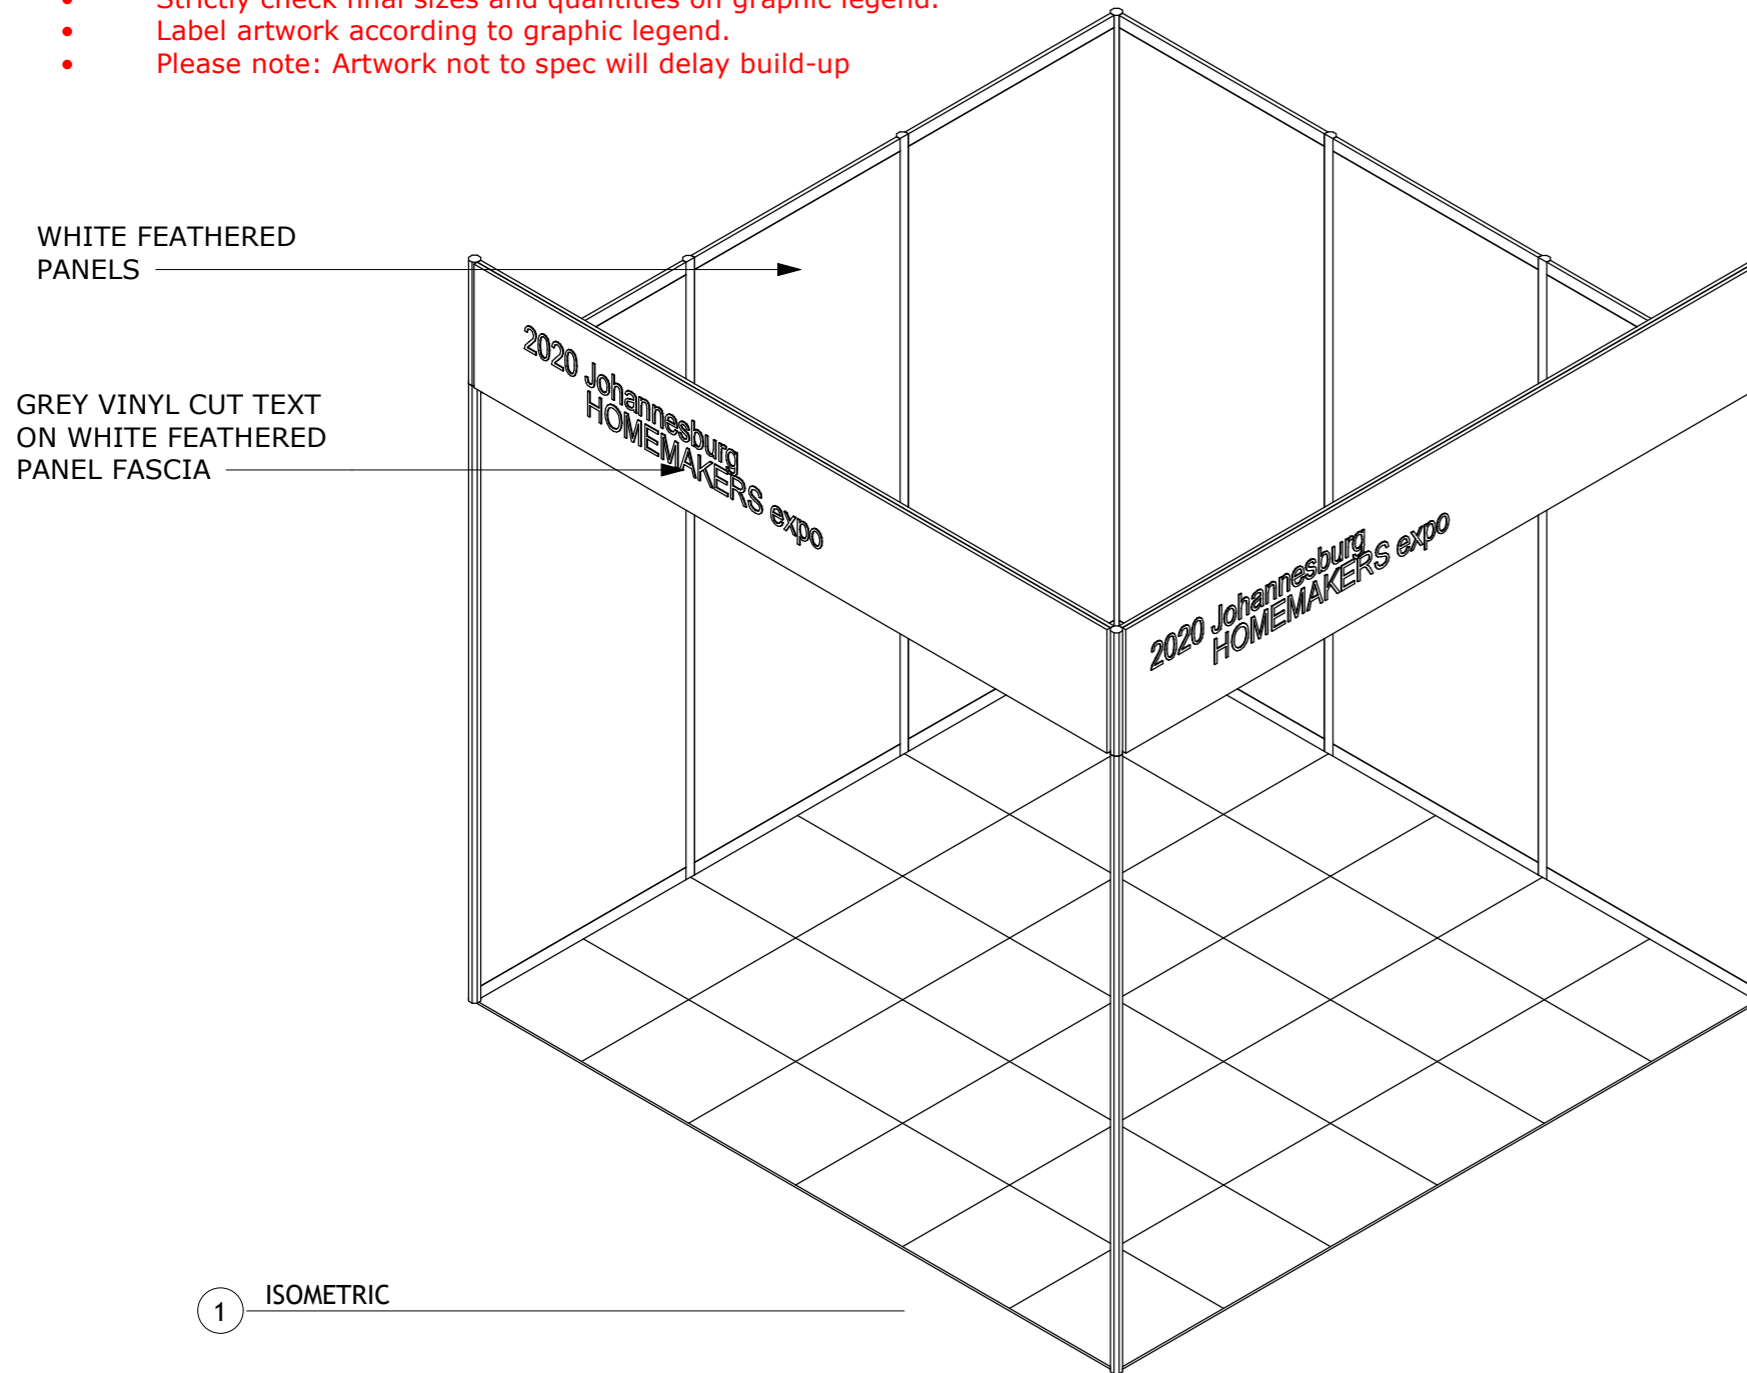

Layout - Graphics

CODE	DESCRIPTION	WIDTH	HEIGHT	QUANTITY
------	-------------	-------	--------	----------

Layout - Clip on

CODE	DESCRIPTION	WIDTH	HEIGHT	QUANTITY
------	-------------	-------	--------	----------

Layout - Vinyl

CODE	DESCRIPTION	WIDTH	HEIGHT	QUANTITY
------	-------------	-------	--------	----------

/ client:HOMEMAKERS

/ show:HOMEMAKERS 2020

/ venue:THE DOME

/ date: 2020/01/22 3:58:12 PM

/ stnd no..

/ designer:ZAHEER

/ ae: ADRI

A104




8 Harry Street, Robertsham, 2091.
PO Box 993 Southdale,
2135, Johannesburg, South Africa

Head Office: (Johannesburg) - tel: +27 11 210 2500, fax: +27 11 680 9940
Branches: (Cape Town) - tel: +27 21 526 3200, fax: +27 21 552 1841
(Durban) - tel: +27 31 563 1023, fax: +27 31 563 3244

www.oasys.co.za

PREMIUM PACKAGE corner open_HOMEMAKERS 2020

TECHNICAL CUTTING LIST build up:
break down:

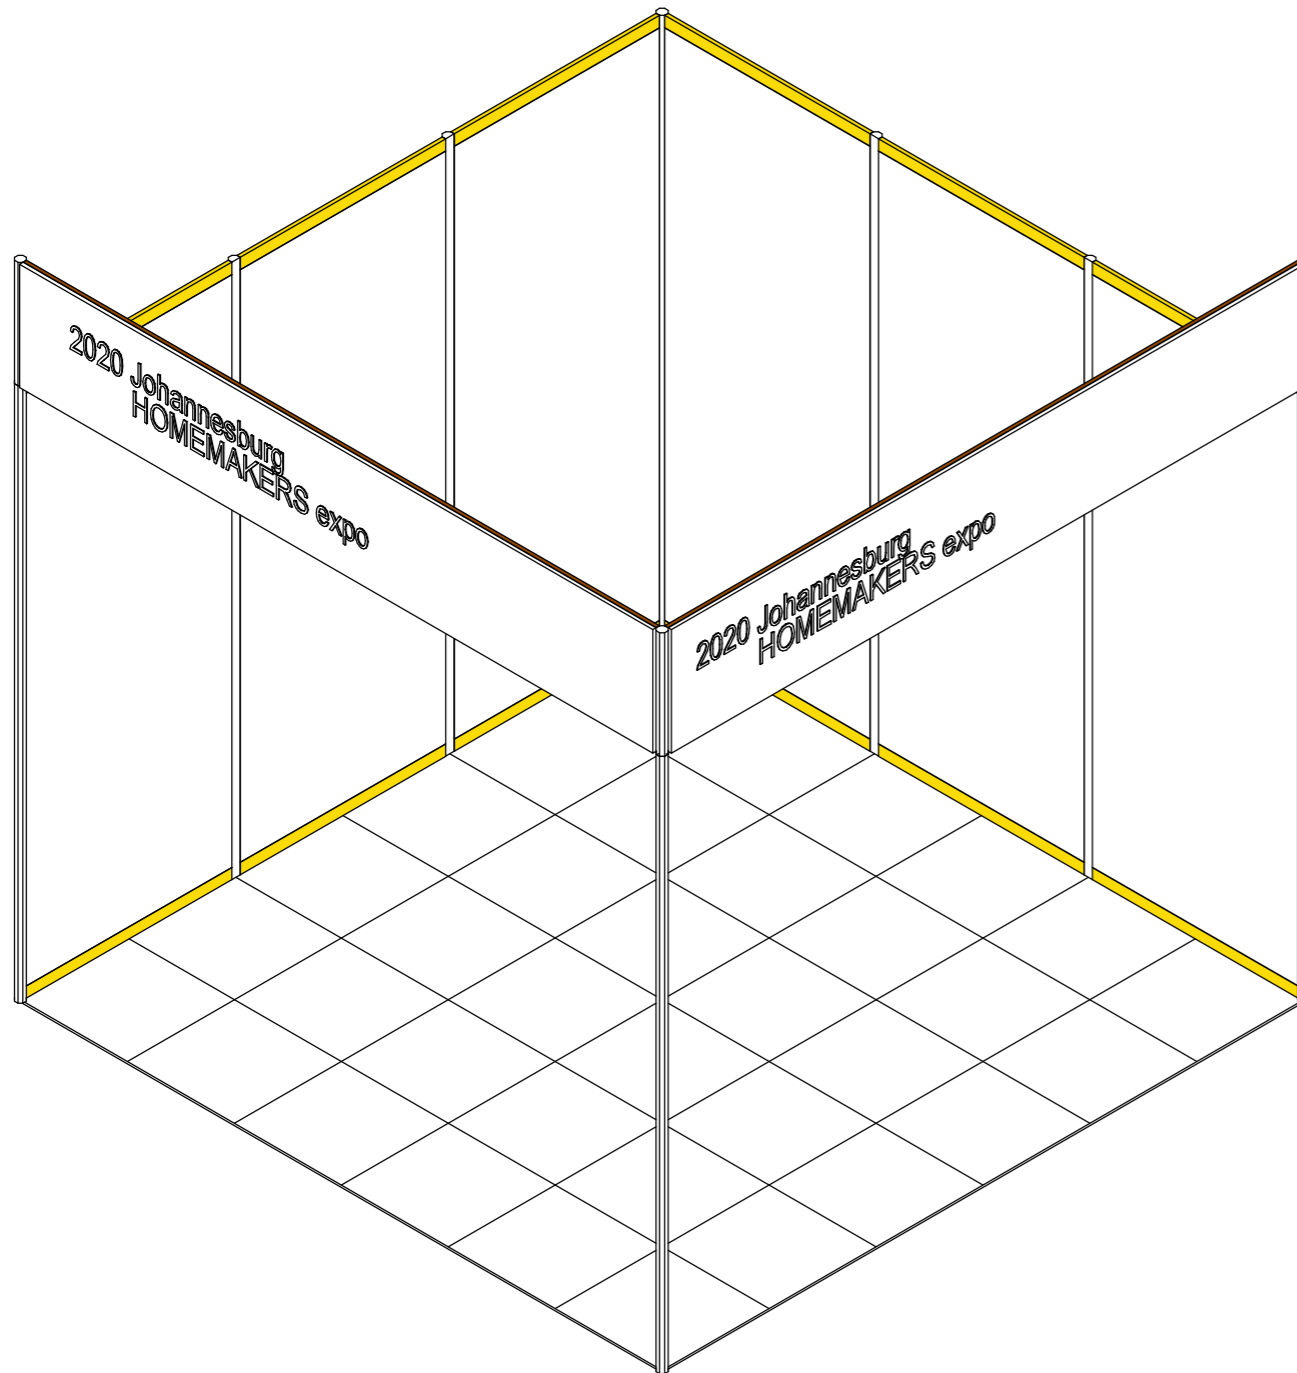

Breakdown Braces - Z400	
Qty	Type
12	960
4	2960

Breakdown Braces - Z460	
Qty	Type

Breakdown Braces Curved - Z400	
Qty	Type

Breakdown Braces - Z560	
Qty	Type

- Brace - 210
- Brace - 313
- Brace - 460
- Brace - 667
- Brace - 710
- Brace - 960
- Brace - 1374
- Brace - 1460
- Brace - 1960
- Brace - 2460
- Brace - 2788
- Brace - 2960
- Brace - 3460
- Brace - 3960
- Brace - 4960
- Brace - 4460

Layout - Flooring		
Name	Area	Carpet Tiles
Carpet - Charcoal	9 m ²	36

1 BREAKDOWN - BRACES

/ client:HOMEMAKERS

/ show:HOMEMAKERS 2020

/ venue:THE DOME

/ date: 2020/01/22 3:58:13 PM

/ stnd no..

/ designer:tanita

/ ae: ...

A1010




8 Harry Street, Robertsham, 2091.
PO Box 993 Southdale,
2135, Johannesburg, South Africa

Head Office: (Johannesburg) - tel: +27 11 210 2500, fax: +27 11 680 9940
Branches: (Cape Town) - tel: +27 21 526 3200, fax: +27 21 552 1841
(Durban) - tel: +27 31 563 1023, fax: +27 31 563 3244

www.oasys.co.za

PREMIUM PACKAGE corner open_HOMEMAKERS 2020

TECHNICAL CUTTING LIST build up:
break down:

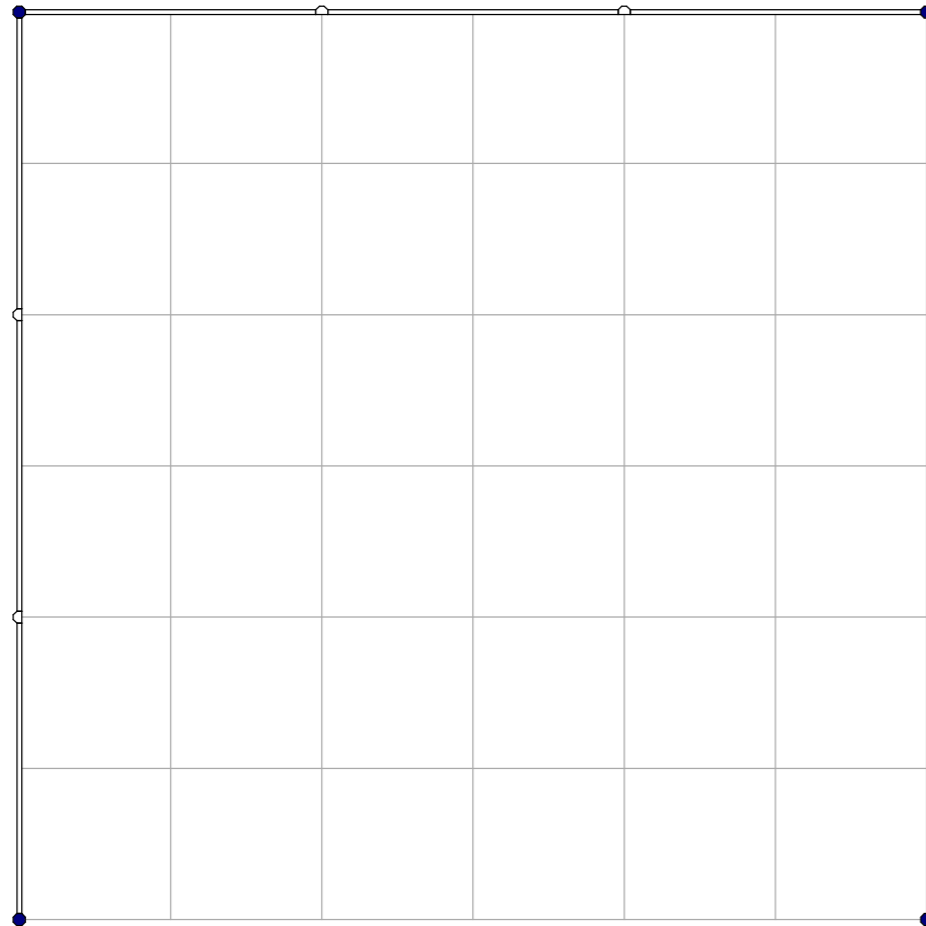

Breakdown S100 - Uprights		
Description	Qty	Height
S100	2	500
S100	4	2500

- S100 - 50
- S100 - 175
- S100 - 250
- S100 - 300
- S100 - 400
- S100 - 500
- S100 - 750
- S100 - 1000
- S100 - 1200
- S100 - 1500
- S100 - 2000
- S100 - 2500

Breakdown S108 - Uprights		
Description	Qty	Height

Breakdown S201 - Uprights		
Description	Qty	Height
S201	4	2500



8 Harry Street, Robertsham, 2091.
PO Box 993 Southdale,
2135, Johannesburg, South Africa

Head Office: (Johannesburg) - tel: +27 11 210 2500, fax: +27 11 680 9940
Branches: (Cape Town) - tel: +27 21 526 3200, fax: +27 21 552 1841
(Durban) - tel: +27 31 563 1023, fax: +27 31 563 3244

www.oasys.co.za

PREMIUM PACKAGE corner open_HOMEMAKERS 2020

TECHNICAL CUTTING LIST build up:
break down:



- S100 - 50
- S100 - 175
- S100 - 250
- S100 - 300
- S100 - 400
- S100 - 500
- S100 - 750
- S100 - 1000
- S100 - 1200
- S100 - 1500
- S100 - 2000
- S100 - 2500

1 BREAKDOWN POLES ABOVE 2500mm
1 : 25




8 Harry Street, Robertsham, 2091.
PO Box 993 Southdale,
2135, Johannesburg, South Africa

Head Office: (Johannesburg) - tel: +27 11 210 2500, fax: +27 11 680 9940
Branches: (Cape Town) - tel: +27 21 526 3200, fax: +27 21 552 1841
(Durban) - tel: +27 31 563 1023, fax: +27 31 563 3244

www.oasys.co.za

PREMIUM PACKAGE corner open_HOMEMAKERS 2020

TECHNICAL CUTTING LIST build up:
break down:

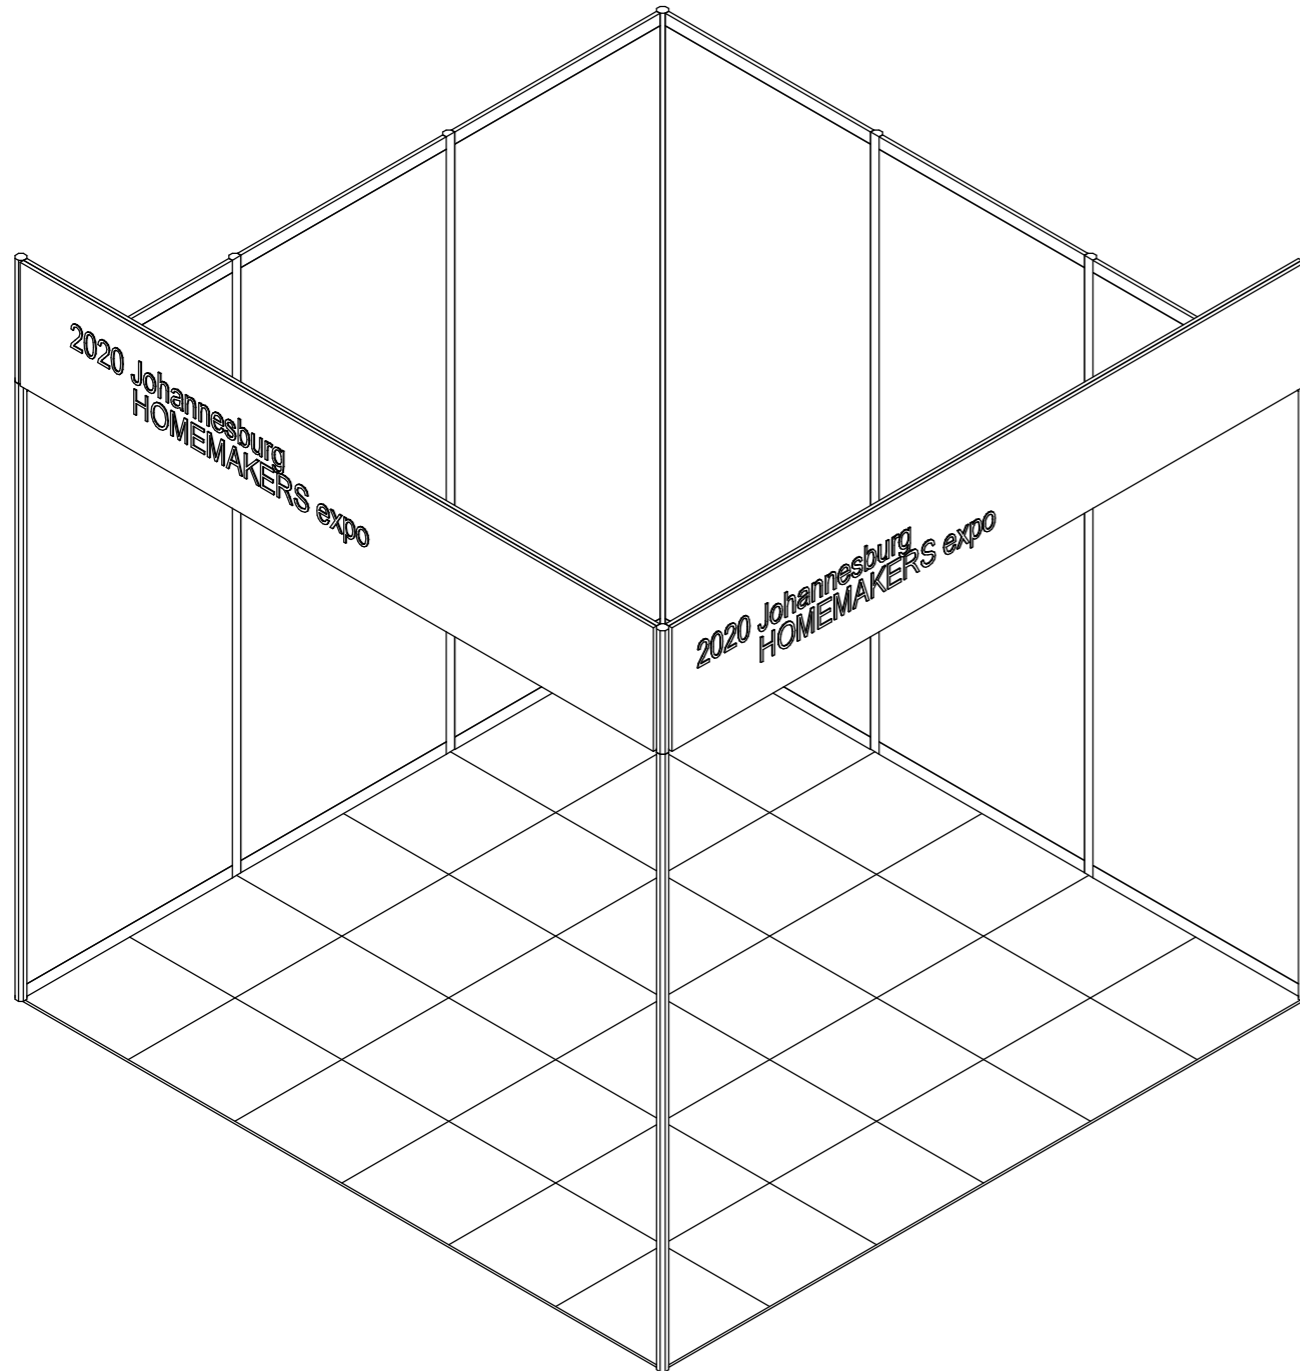


Breakdown Panels - Curved			
Qty	Length	Height	Panel Material

Breakdown Panels - Straight			
Qty	Length	Height	Panel Material

Breakdown Panels - 16mm Feathered			
Qty	Length	Height	Panel Material
2	2960	500	White
6	960	2400	White

Breakdown Panels - Clip-on			
Qty	Length	Height	Panel Material

Breakdown Panels - Fabric			
Qty	Length	Height	Panel Material

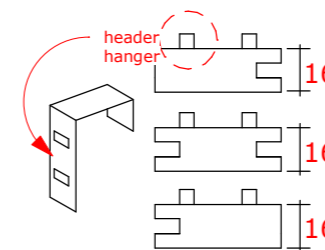

1 BREAKDOWN - PANELS